

2 PROPOSED SITE PLAN
 C SCALE: 1" = 30'-0"

PARKING SPACES SHOWN: 35



REVISIONS:

PROJECT: PRE-DESIGN SITE PLAN O'REILLY AUTO PARTS STORE
TYPICAL SITE PLAN
85'-0" X 85'-0"


O'Reilly
 AUTO PARTS
 233 South Patterson
 Springfield, MO 65802
 Phone: (417) 862-2674

DRAWN: JG
 CHECKED: SP
 DATE: --
 JOB NO.: TYP
 SHEET: C

SHEET 1 OF 1

PRE-DESIGN SITE PLAN

© COPYRIGHT 2017 - DESIGNS, DRAWINGS AND SPECIFICATIONS ARE INSTRUMENTS OF SERVICE AND ARE THE PROPERTY OF THE DESIGN PROFESSIONAL. REPRODUCTION PROHIBITED WITHOUT THE EXPRESSED WRITTEN CONSENT OF THE DESIGN PROFESSIONAL.

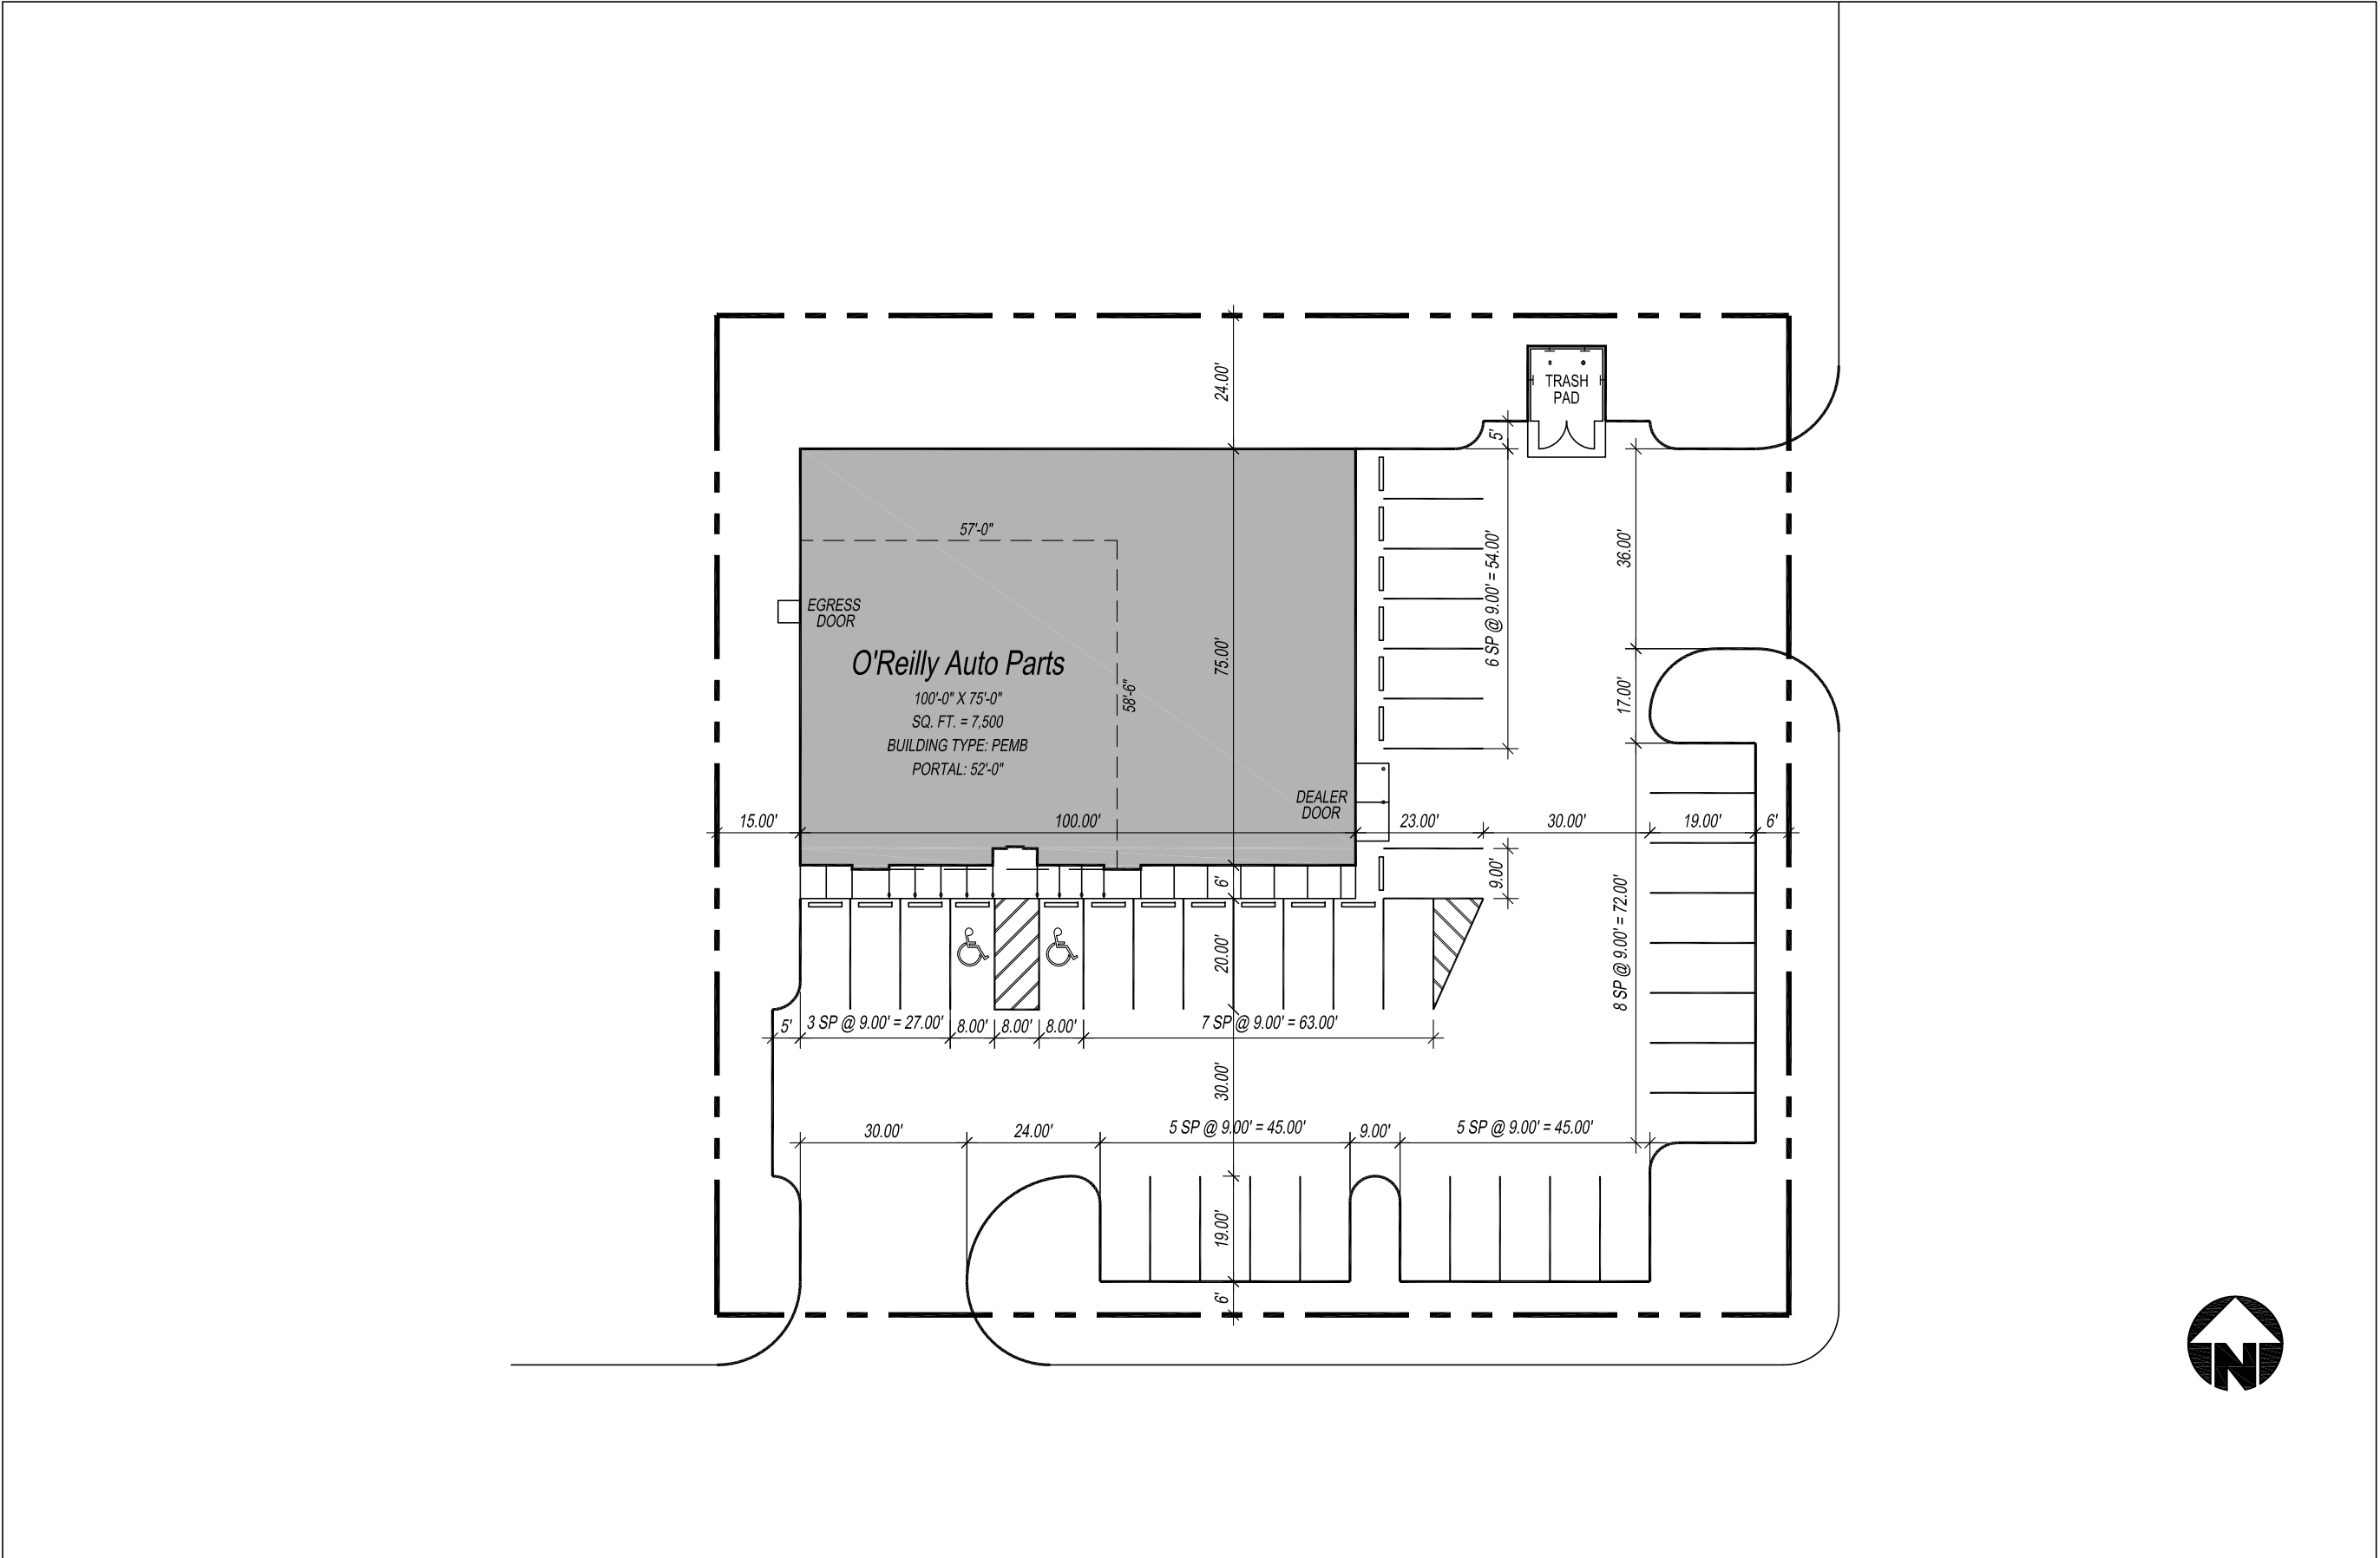

2 PROPOSED SITE PLAN
 C SCALE: 1" = 30'-0"

PARKING SPACES SHOWN: 37

REVISIONS:

PROJECT: PRE-DESIGN SITE PLAN O'REILLY AUTO PARTS STORE
TYPICAL SITE PLAN
100'-0" X 75'-0"

O'Reilly
 AUTO PARTS
 233 South Patterson
 Springfield, MO 65802
 Phone: (417) 862-2674

DRAWN: JG
 CHECKED: SP
 DATE: --
 JOB NO.: TYP
 SHEET: C

SHEET 1 OF 1

PRE-DESIGN SITE PLAN

SHEETS BEARING THIS SEAL ARE AUTHENTICATED. RESPONSIBILITY FOR ALL OTHER PLANS, SPECIFICATIONS OR INSTRUMENTS ARE EXCLUDED.

© COPYRIGHT 2017 - DESIGNS, DRAWINGS AND SPECIFICATIONS ARE INSTRUMENTS OF SERVICE AND ARE THE PROPERTY OF THE DESIGN PROFESSIONAL. REPRODUCTION PROHIBITED WITHOUT THE EXPRESSED WRITTEN CONSENT OF THE DESIGN PROFESSIONAL.